


PROPOSED  
FRONT ELEVATION

Scale: 1/4"=1'-0"

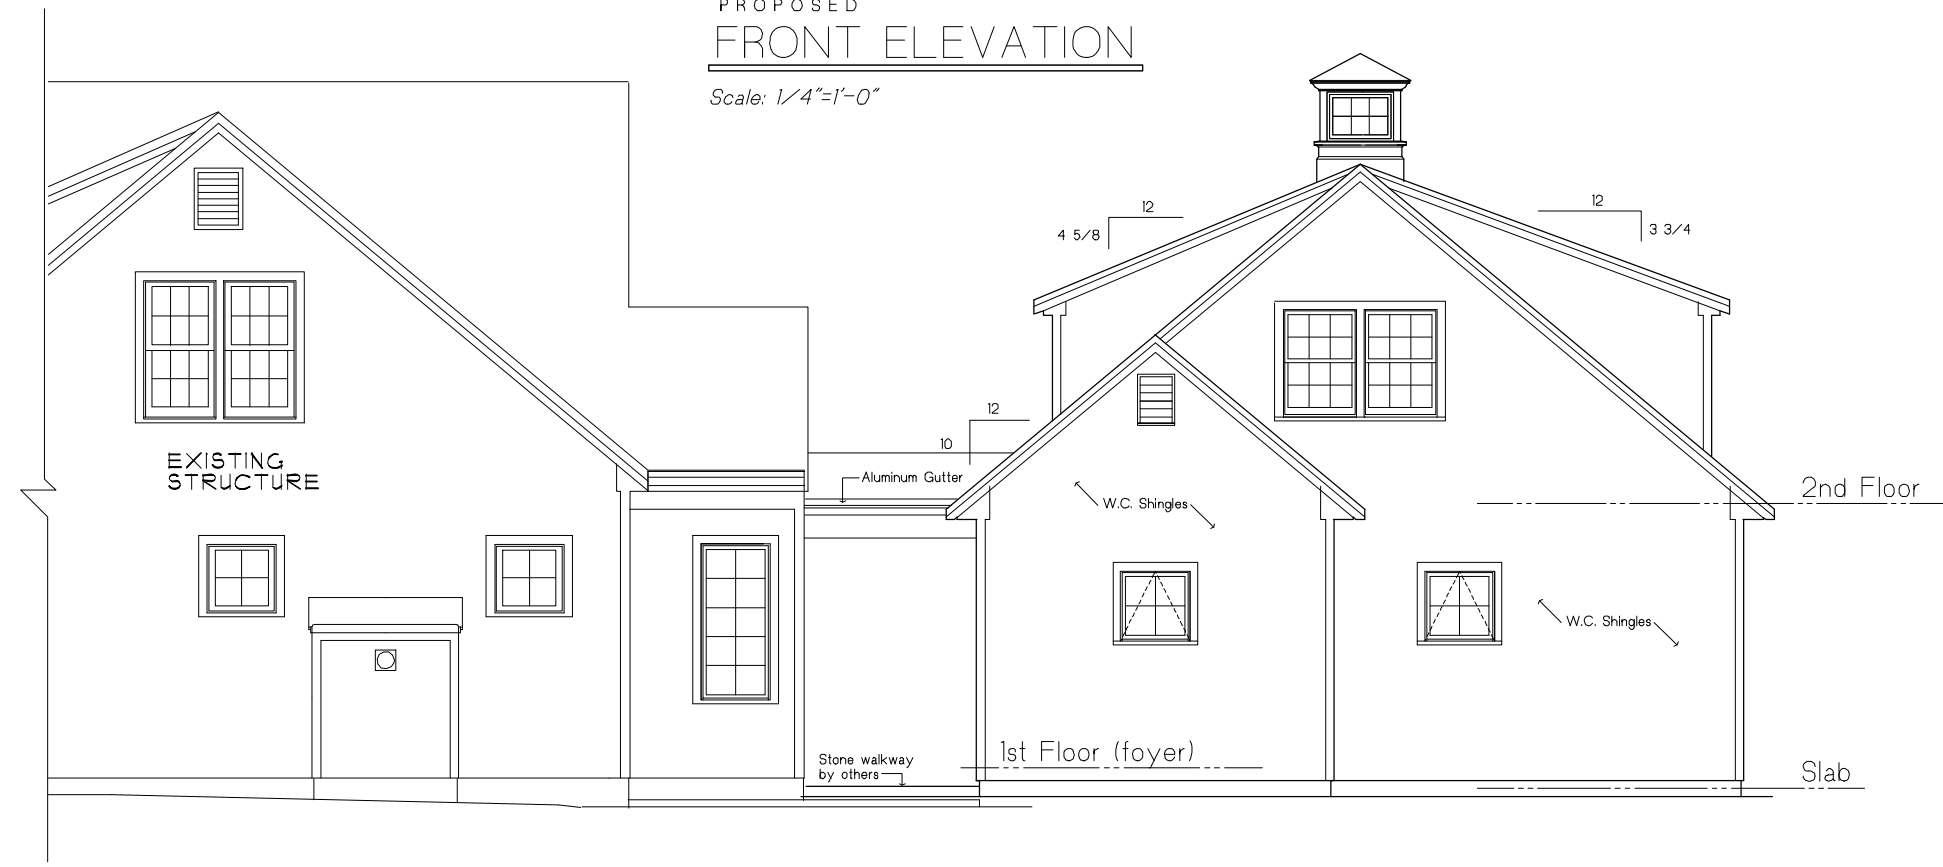

PROPOSED  
RIGHT ELEVATION

Scale: 1/4"=1'-0"

ZIBRAT & MCCARTHY LLP  
d e s i g n s  
63 Crowell Road  
Chatham, Mass. 02633  
508-945-9424

PROPOSED GARAGE FOR:

Mr. & Mrs. J. Aucoin

Millstone Road, Brewster, MA.

4 MAR 2010

REV:10 MAR 2010

A1